


STAMP

REVISION NO.	DESCRIPTION	DATE
1	Revision 1	Date 1


DATE
03/15/2023
ISSUE

SHEET TITLE
SITE SECTIONS



SHEET NO.
A1.02

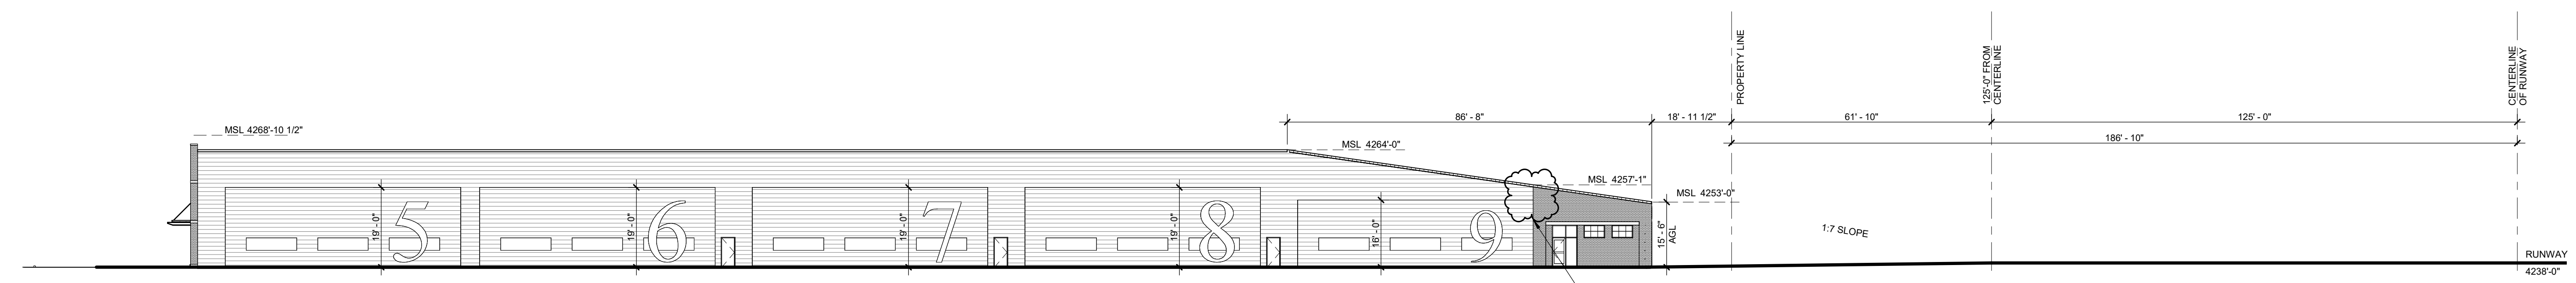

02 SITE SECTION - LOOKING NORTH
1" = 20'-0"

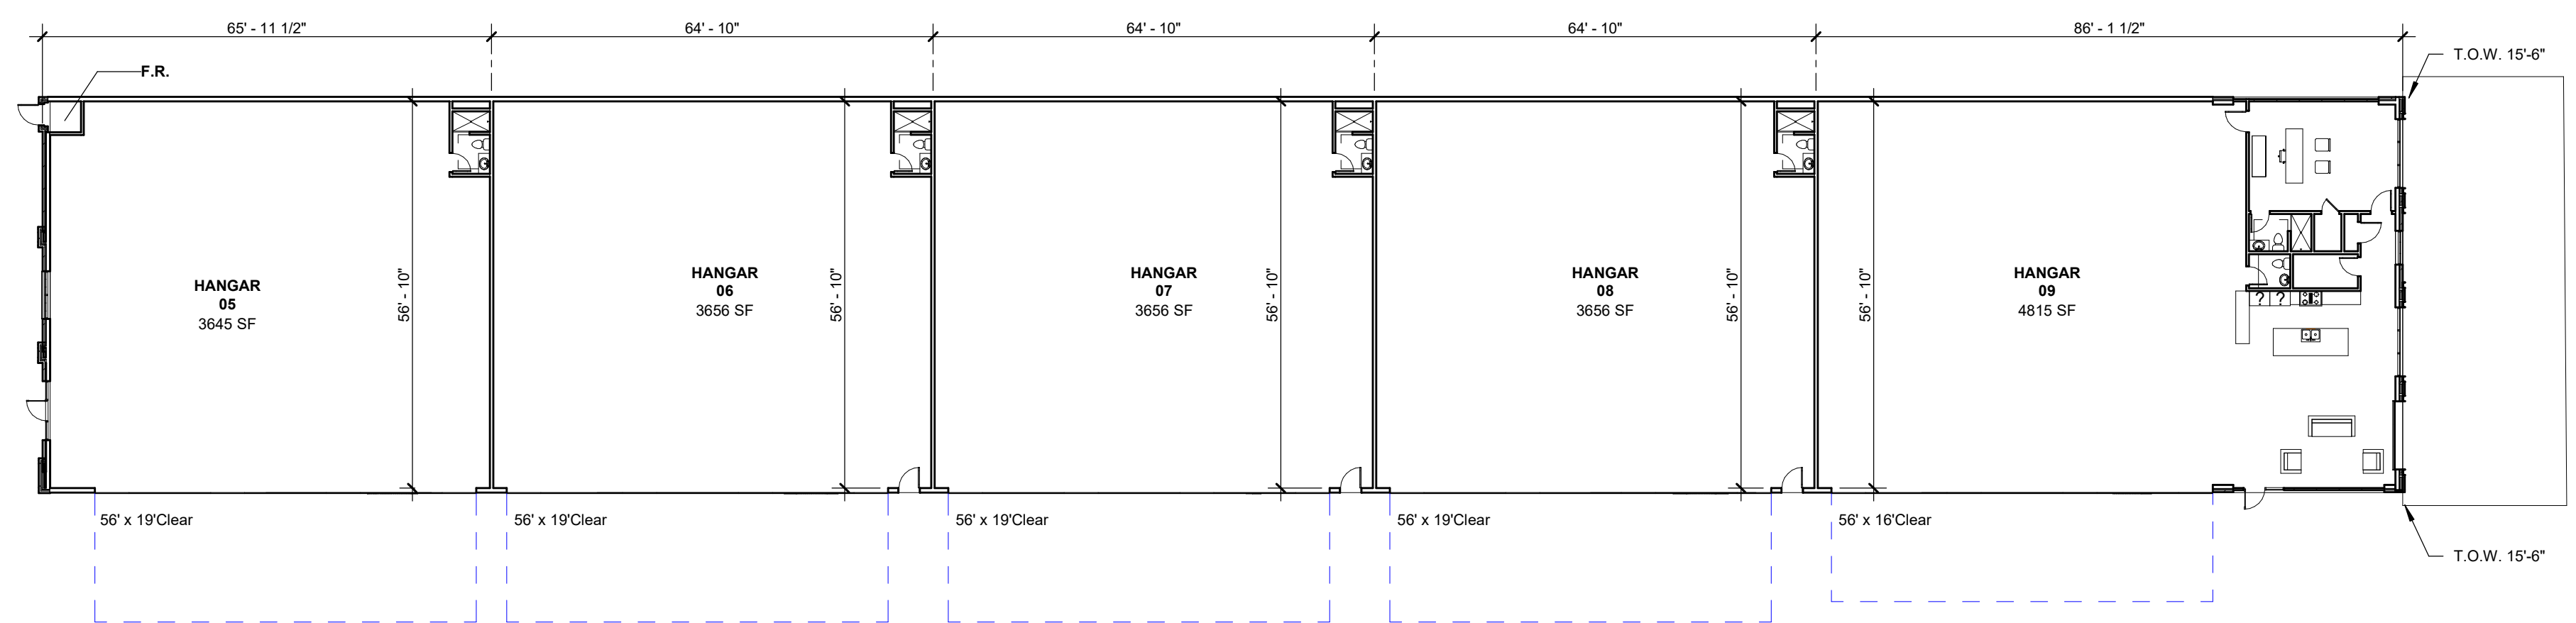

01 FLOOR PLAN - NORTH BUILDING
1" = 20'-0"

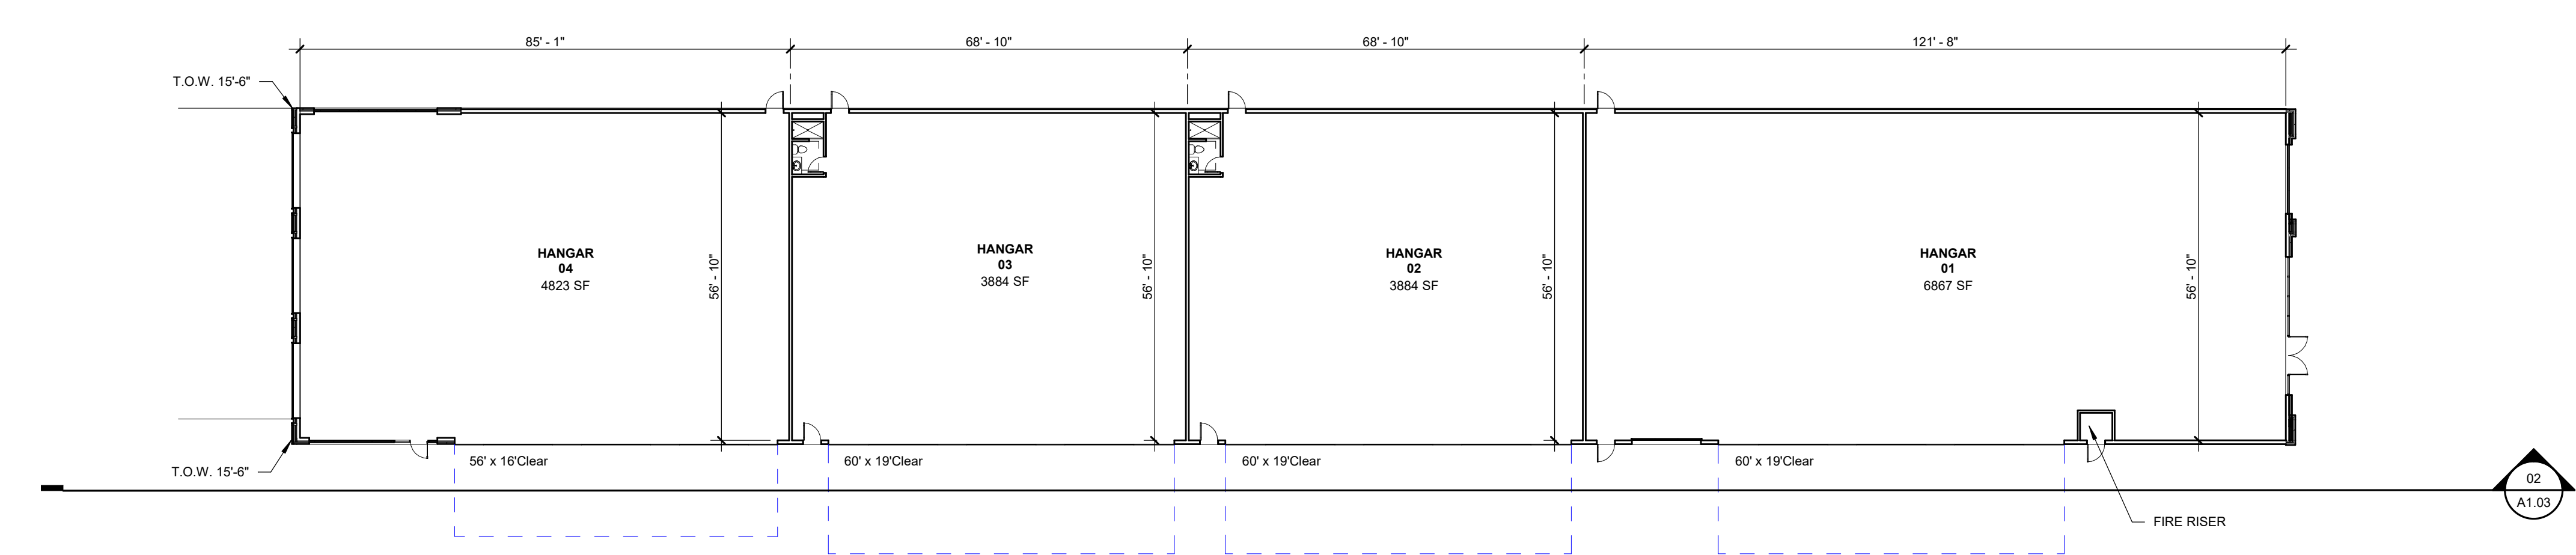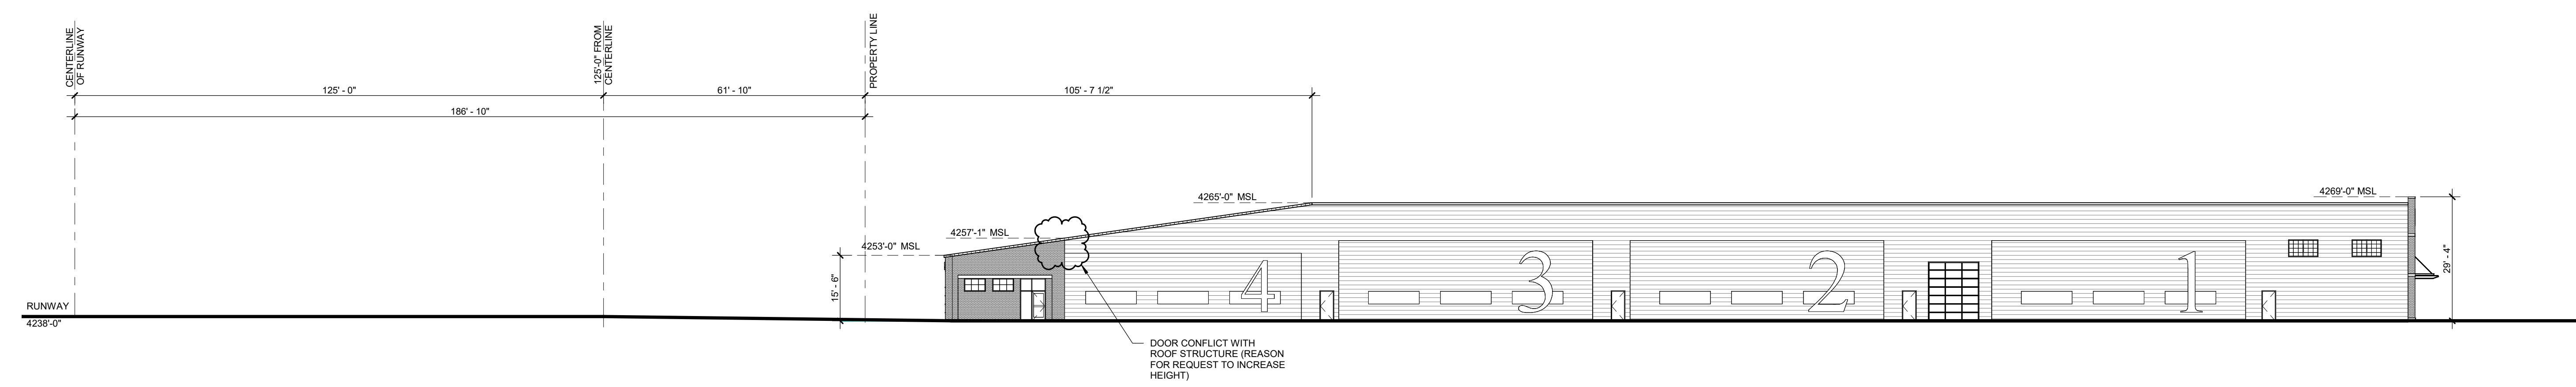


STAMP

REVISION NO.	DESCRIPTION	DATE
1	Revision 1	Date 1


DATE
03/15/2023
ISSUE

SHEET TITLE
SITE SECTIONS

SHEET NO.
A1.03

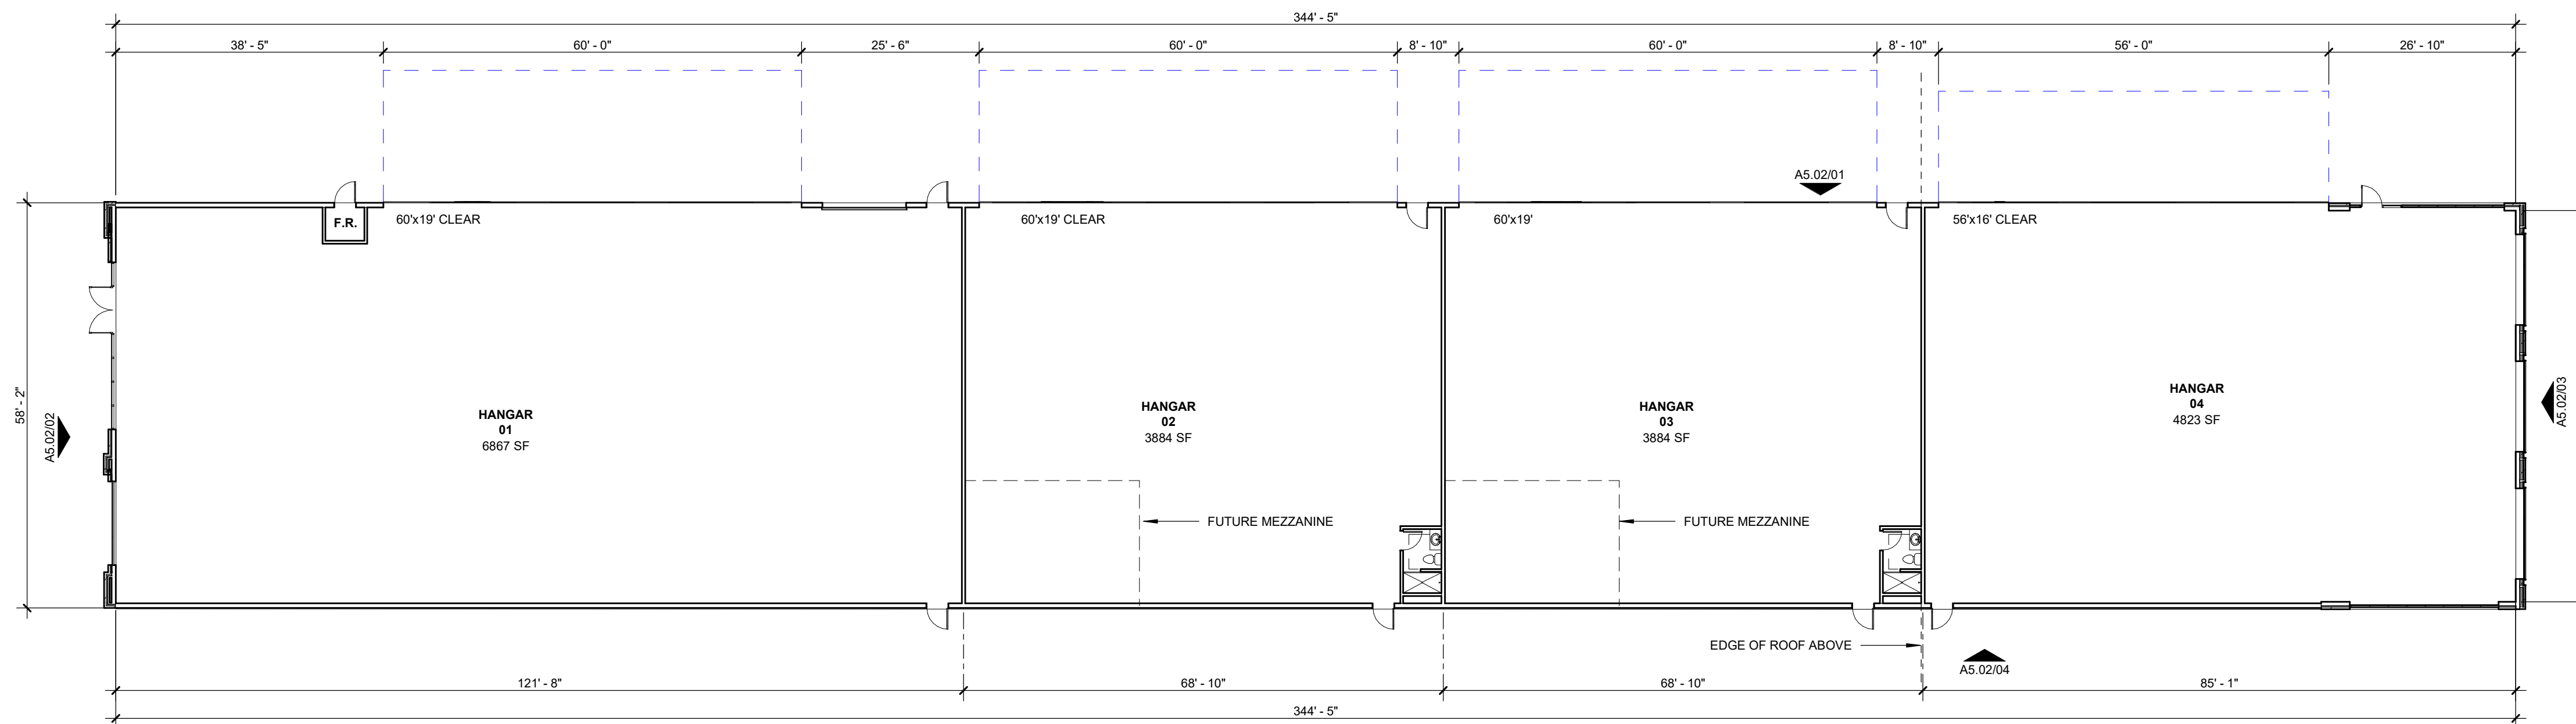

02 SOUTH BUILDING - OVERALL PLAN
1/16" = 1'-0"

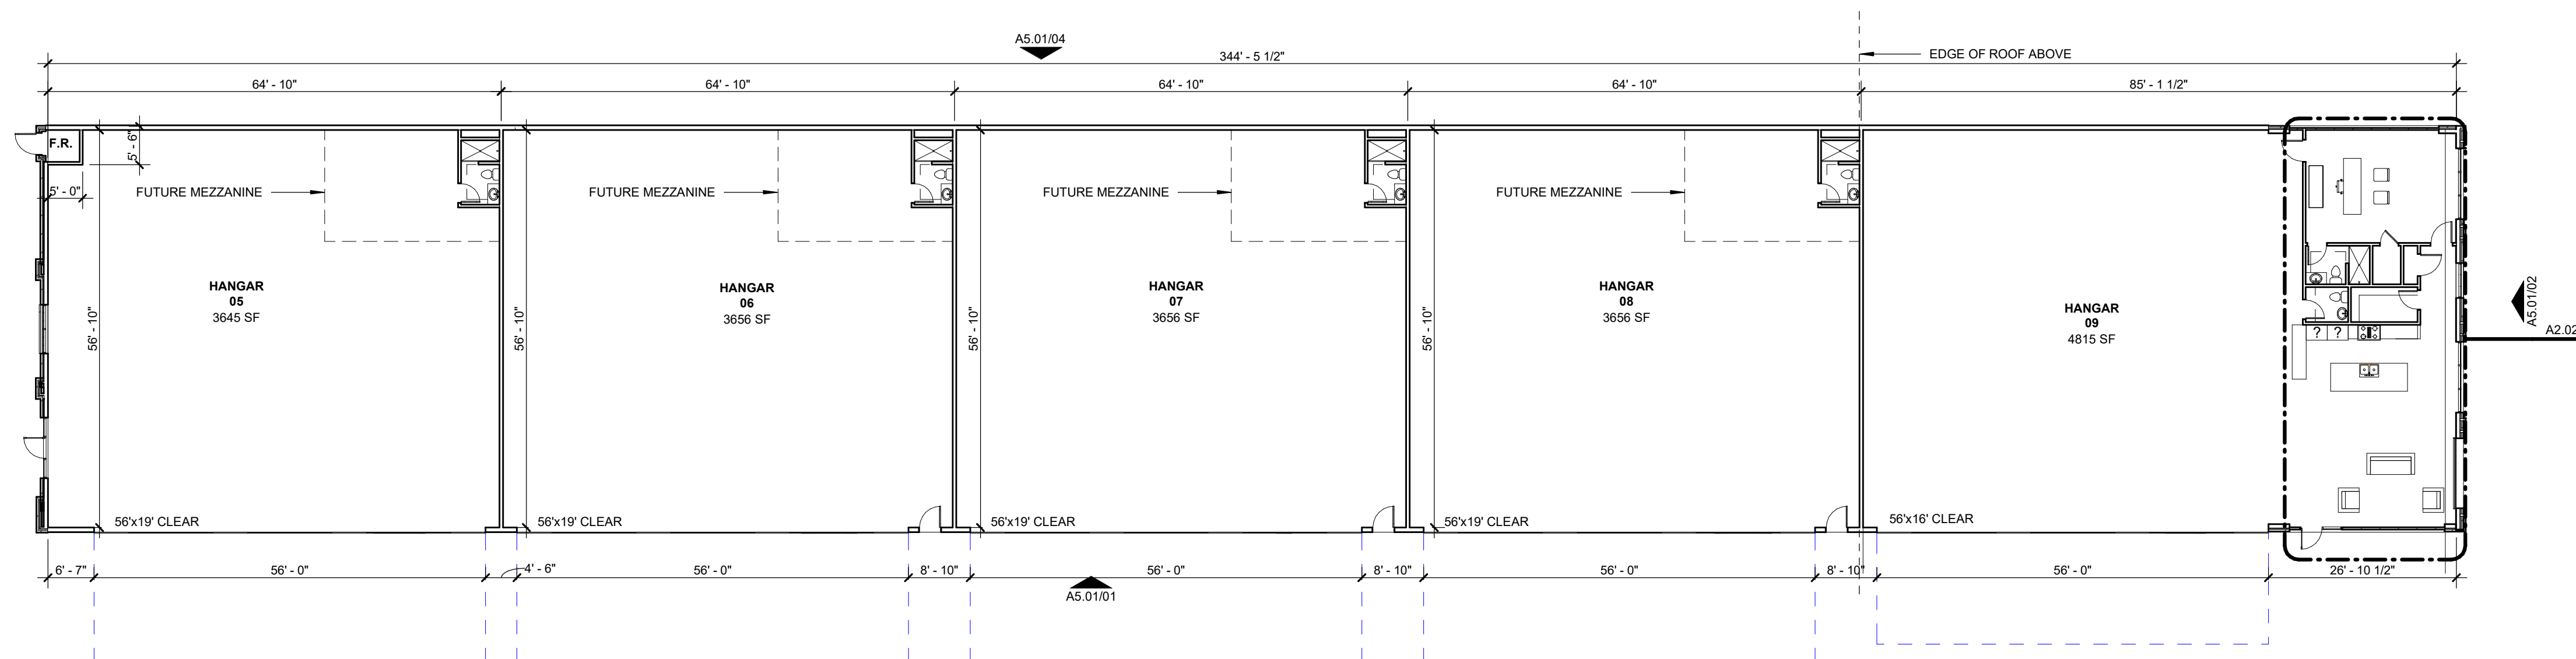


01 NORTH BUILDING - OVERALL PLAN
1/16" = 1'-0"

STAMP

REVISION NO.	DESCRIPTION	DATE

DATE
03/15/2023
ISSUE

SHEET TITLE
NORTH BUILDING - OVERALL PLAN
SHEET NO.

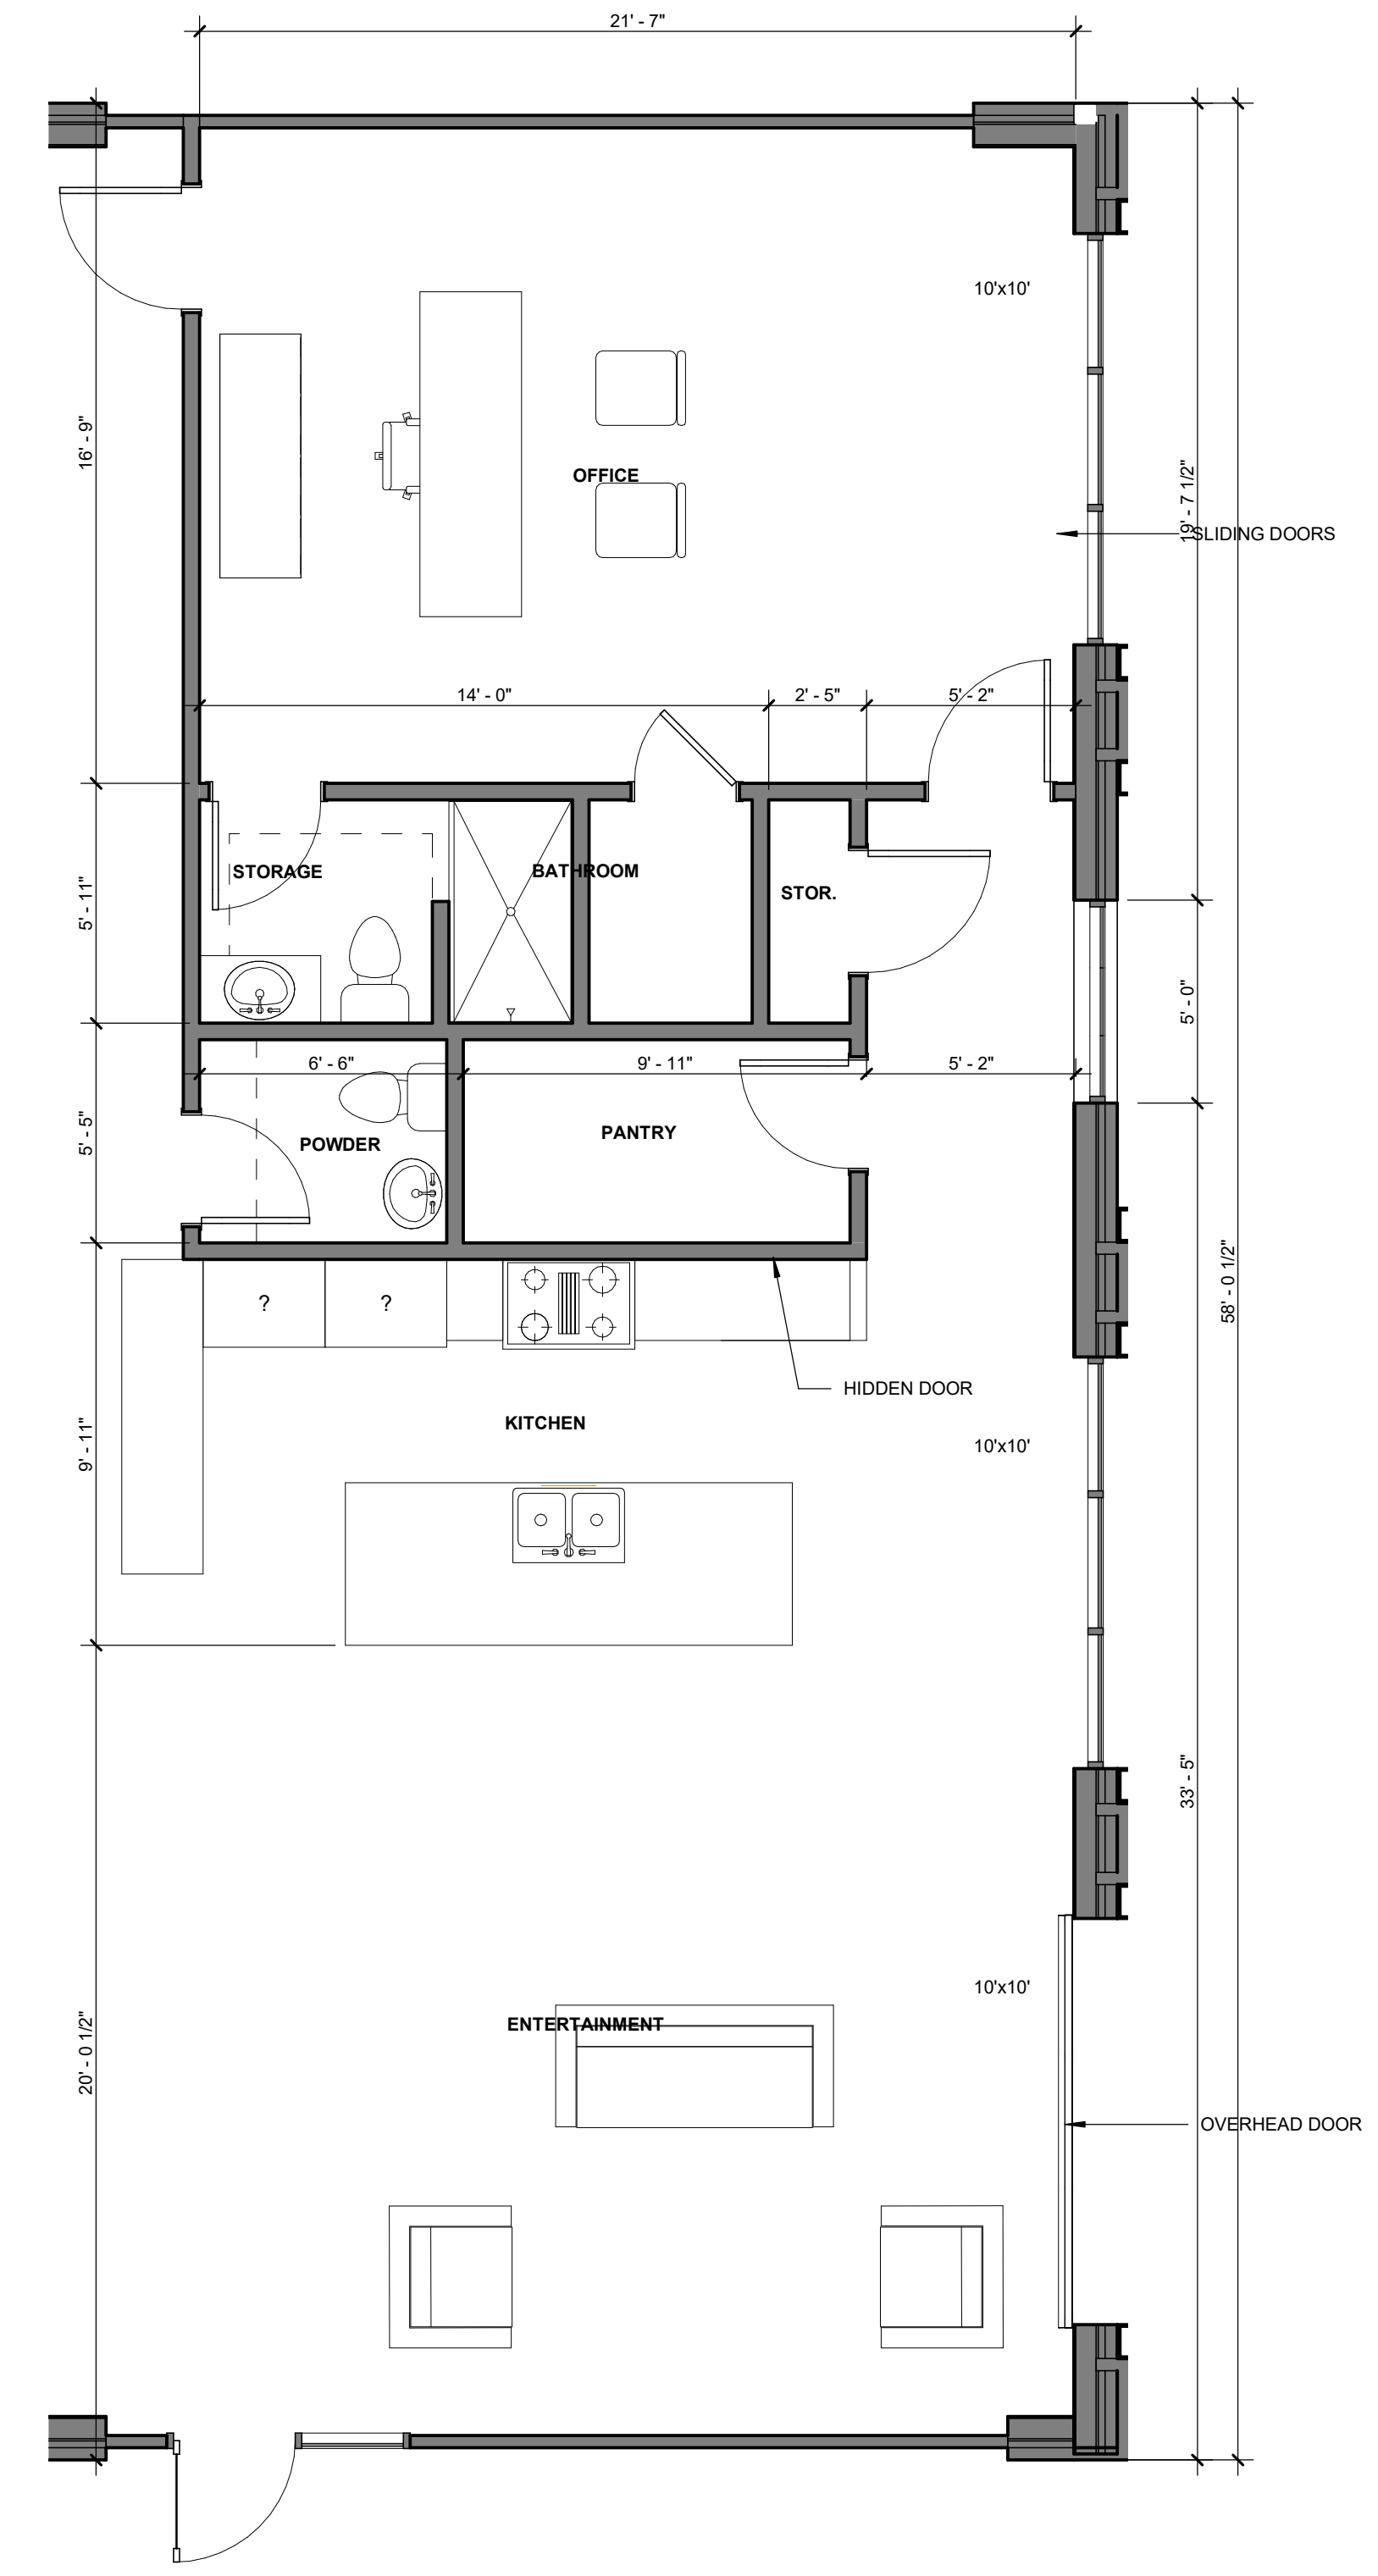

01 ENLARGED HANGAR 8 PLAN
1/4" = 1'-0"


STAMP

REVISION NO.	DESCRIPTION	DATE


DATE
03/15/2023
ISSUE

SHEET TITLE
**ENLARGED
UNIT PLANS**


SHEET NO.
A2.02

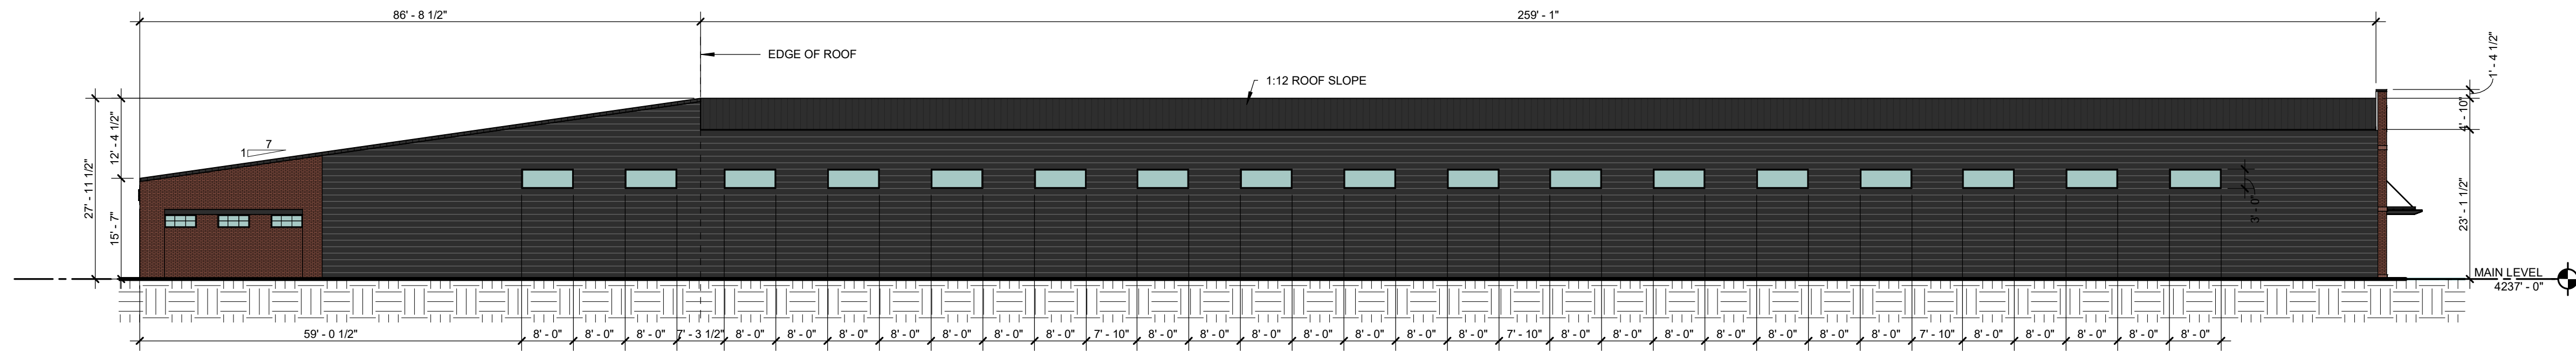


04 NORTH BUILDING - NORTH ELEVATION
1/16" = 1'-0"

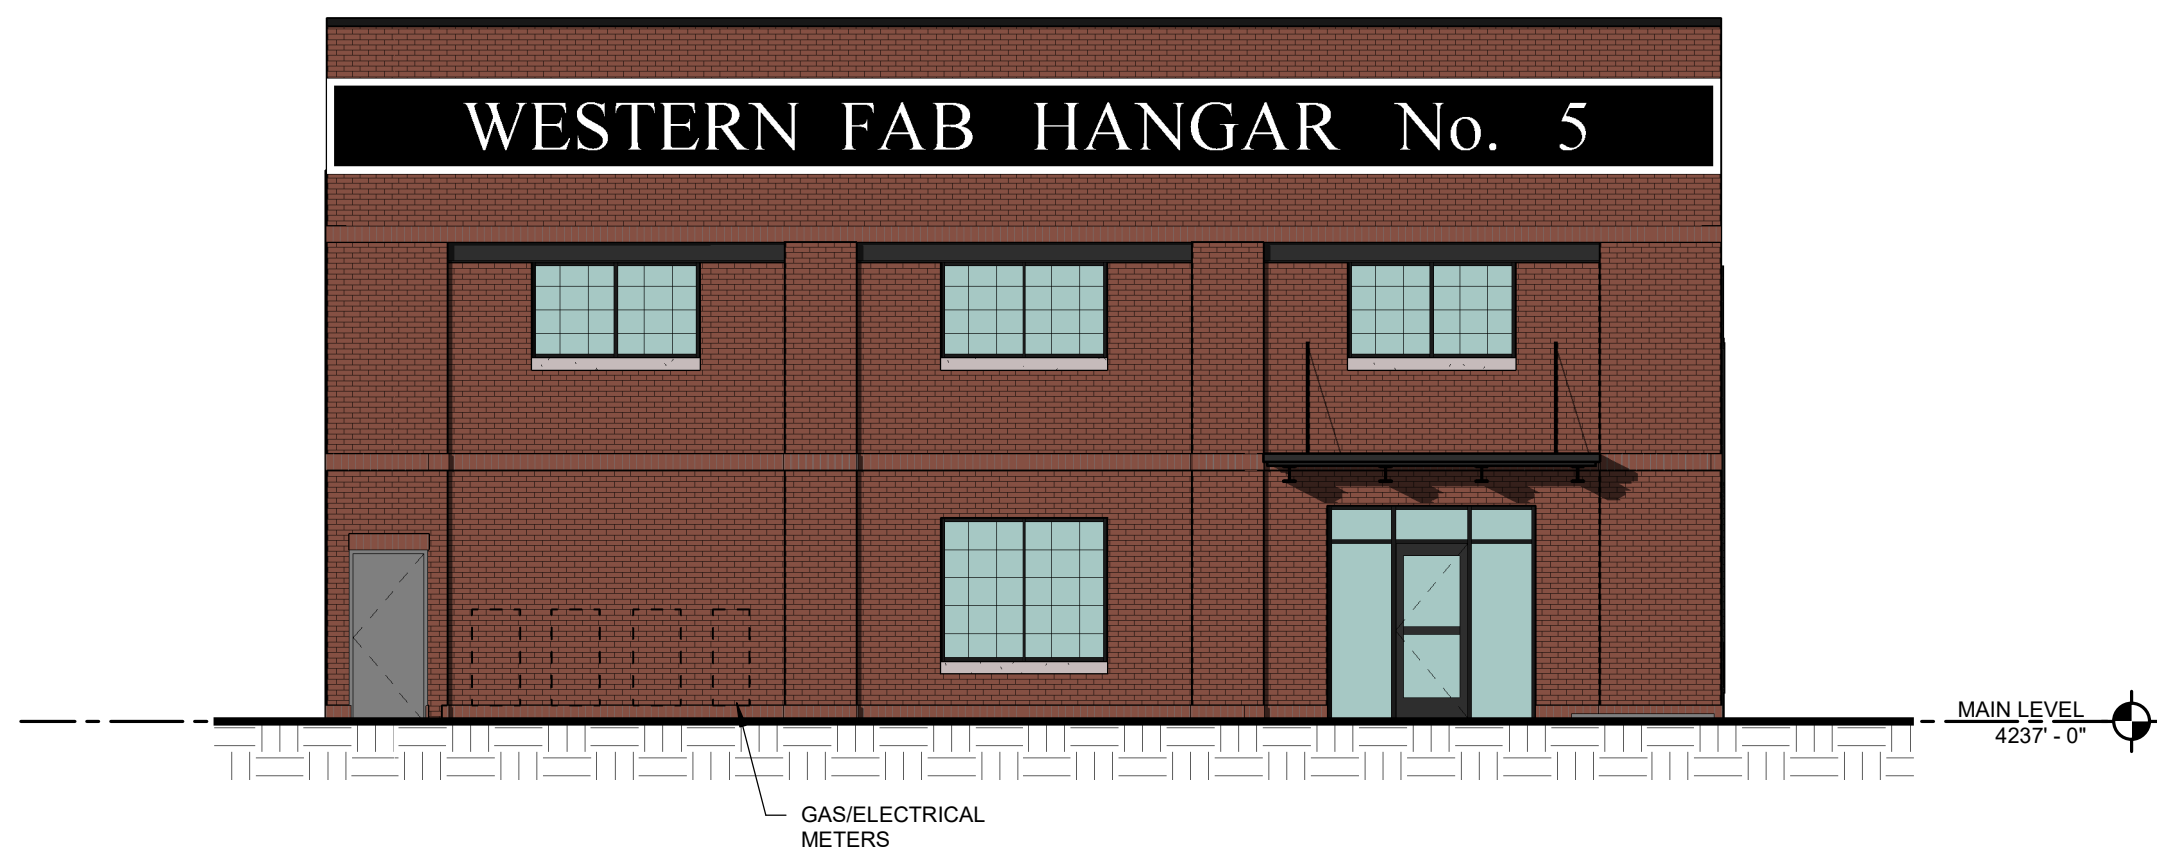

03 NORTH BUILDING - WEST ELEVATION
1/8" = 1'-0"

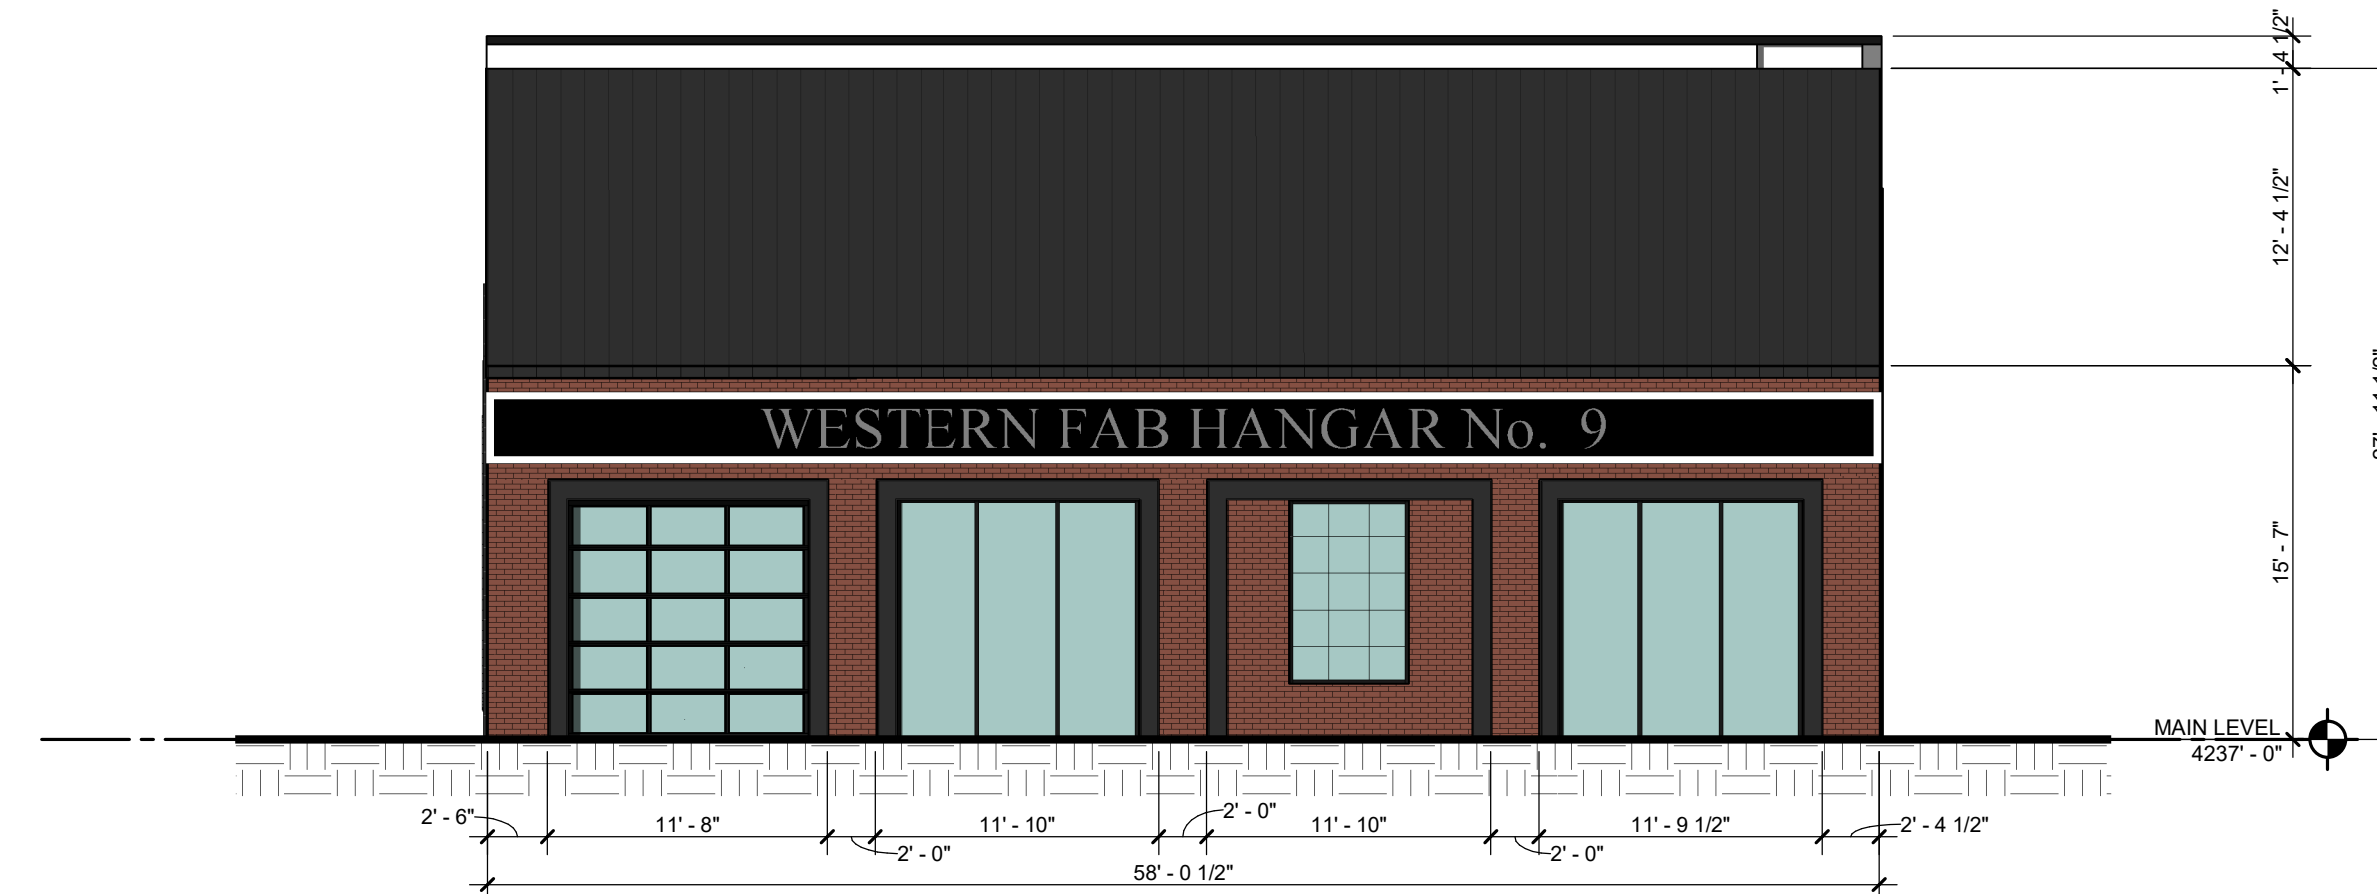

02 NORTH BUILDING - EAST ELEVATION
1/8" = 1'-0"

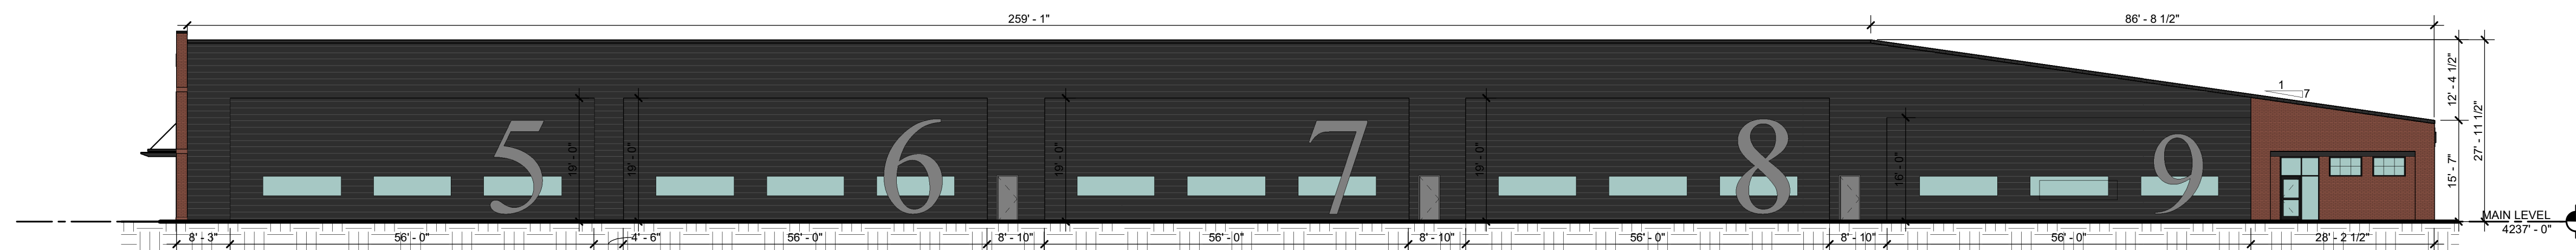

01 NORTH BUILDING - SOUTH ELEVATION
1/16" = 1'-0"


STAMP

REVISION NO.	DESCRIPTION	DATE

DATE
03/15/2023
ISSUE

SHEET TITLE
NORTH BUILDING ELEVATIONS
SHEET NO.

A5.01

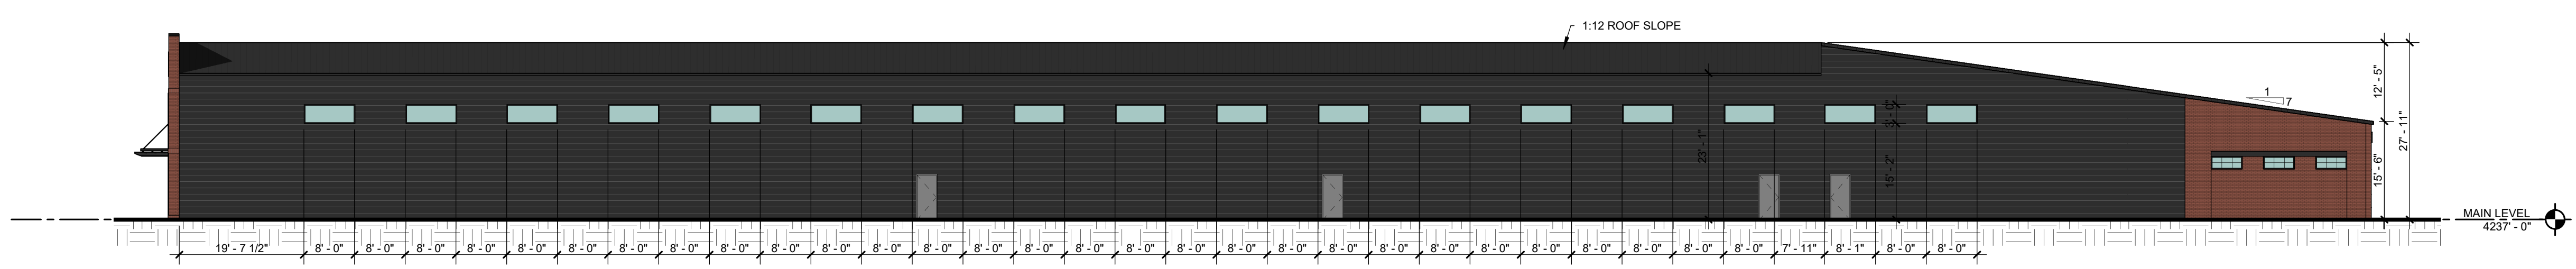


04 SOUTH BUILDING - SOUTH ELEVATION
1/16" = 1'-0"



03 SOUTH BUILDING - EAST ELEVATION
1/8" = 1'-0"



02 SOUTH BUILDING - WEST ELEVATION
1/8" = 1'-0"

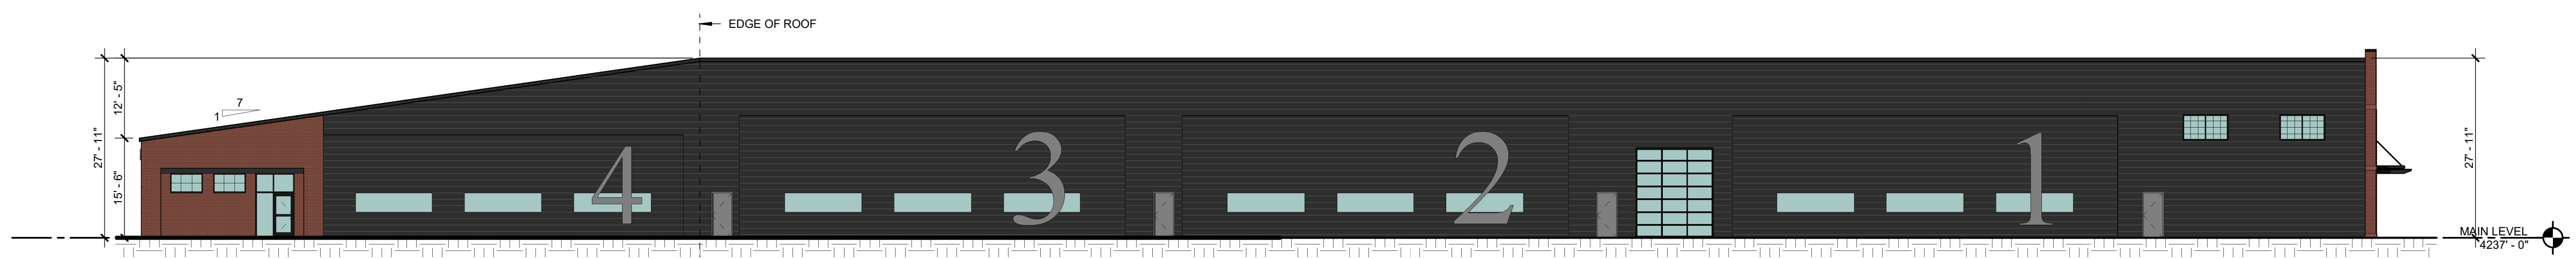

01 SOUTH BUILDING - NORTH ELEVATION
1/16" = 1'-0"


STAMP

REVISION NO.	DESCRIPTION	DATE


DATE
03/15/2023
ISSUE

SHEET TITLE
SOUTH BUILDING ELEVATIONS
SHEET NO.

A5.02

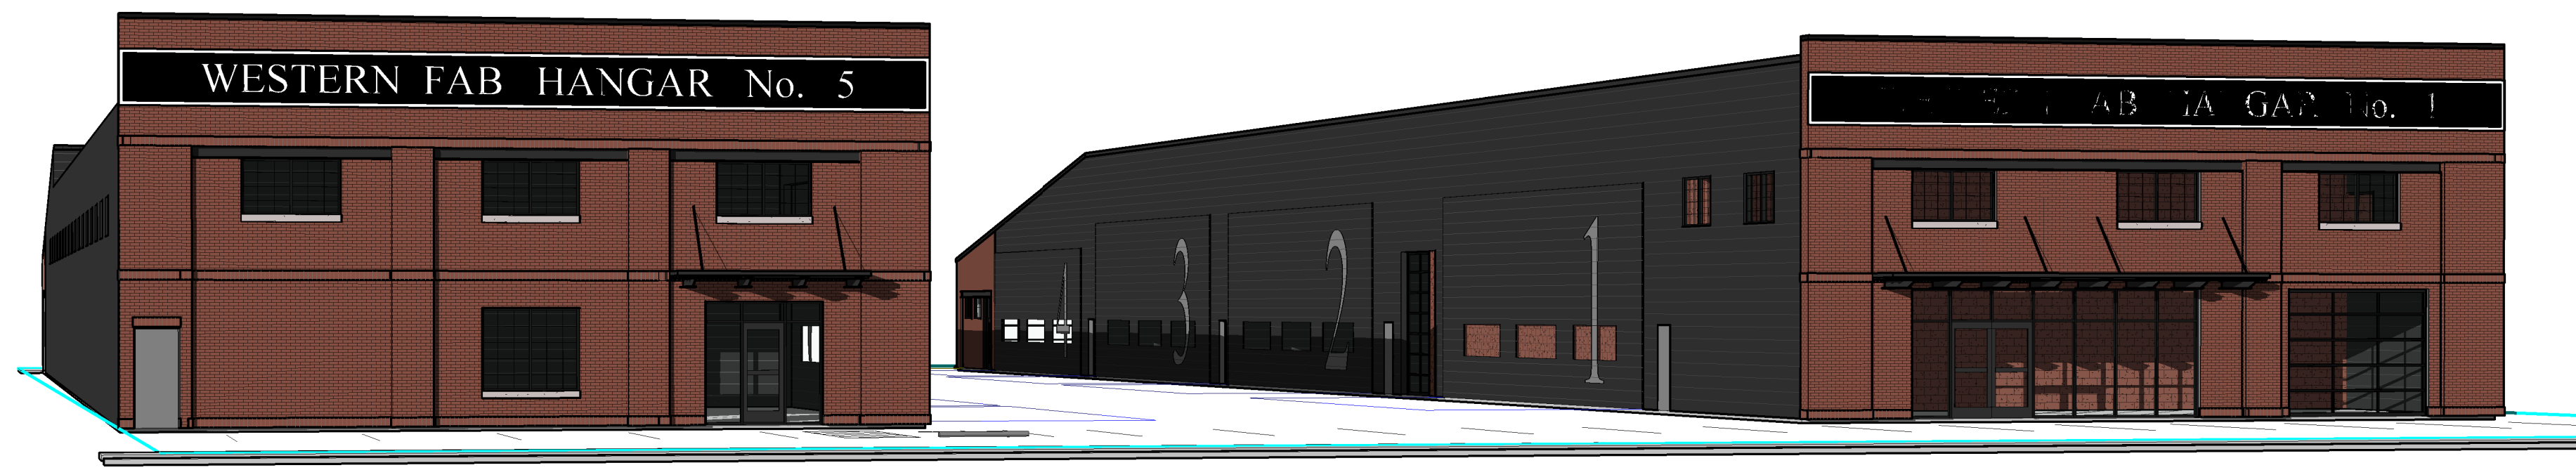

02 FROM REDWOOD ROAD

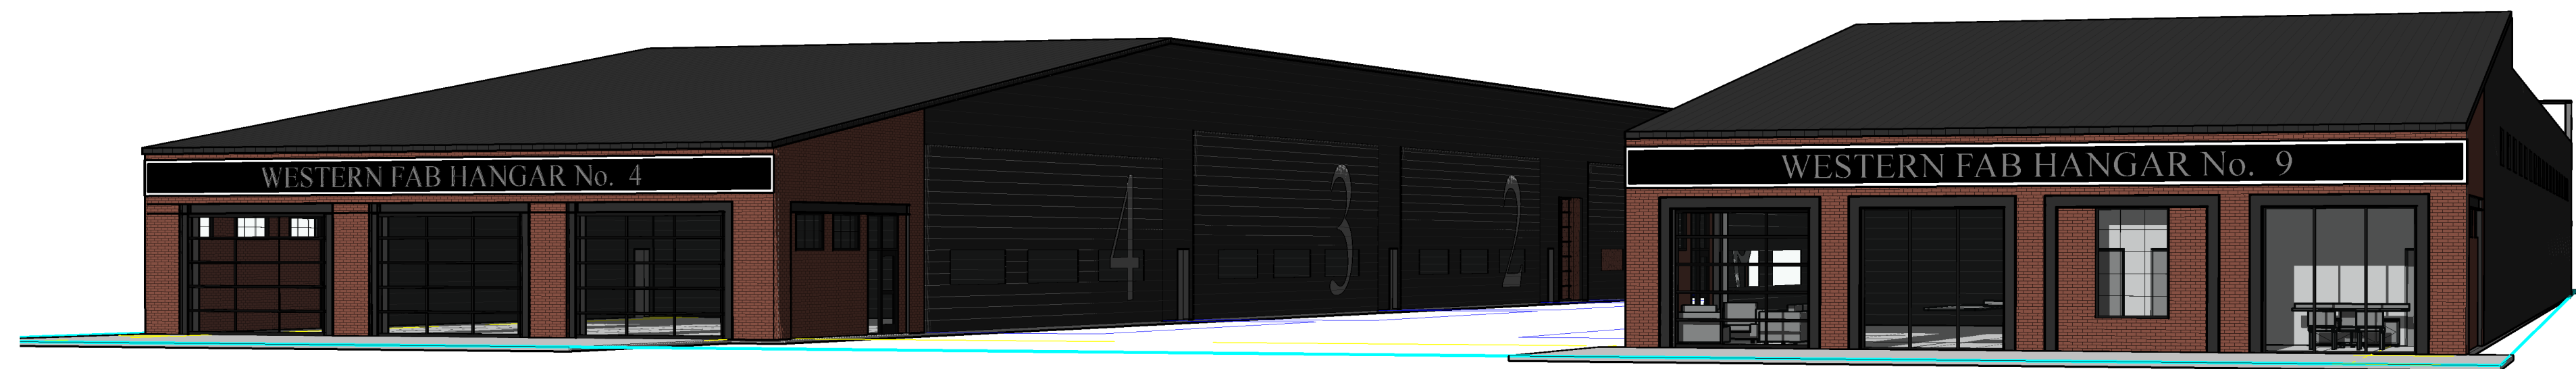

01 FROM RUNWAY

STAMP

REVISION
NO. DESCRIPTION DATE

REVISION NO.	DESCRIPTION	DATE

DATE
03/15/2023
ISSUE

SHEET TITLE
IMAGERY

SHEET NO.

A5.10